
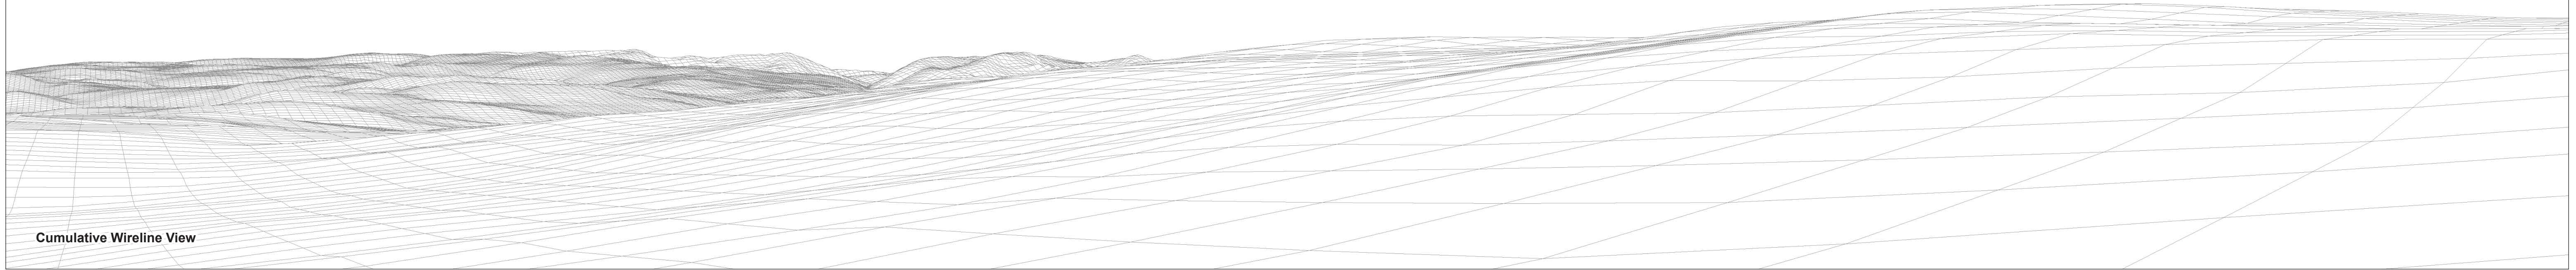


Proposed Development (8.6km)

Eascairt (47.4km)

Freasdaill (46.5km)

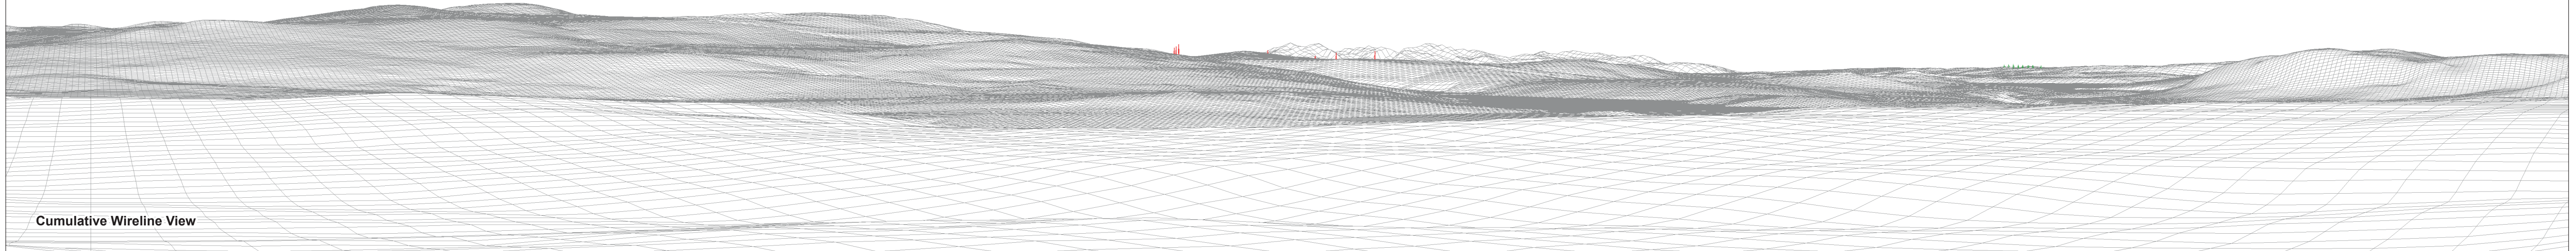

OS reference	227800 E 673263 N	Horizontal field of view	90° (cylindrical projection)
Elevation	266.98 m AOD	Principal distance	522 mm
Direction of view	222°- 312°	Paper size	841 x 297 mm (half A1)
Nearest turbine	8.634 km	Correct printed image size	820 x 130 mm

**Figure 2.9a**  
**Viewpoint 8: Whitelees Cottage Cumulative Wireline**